

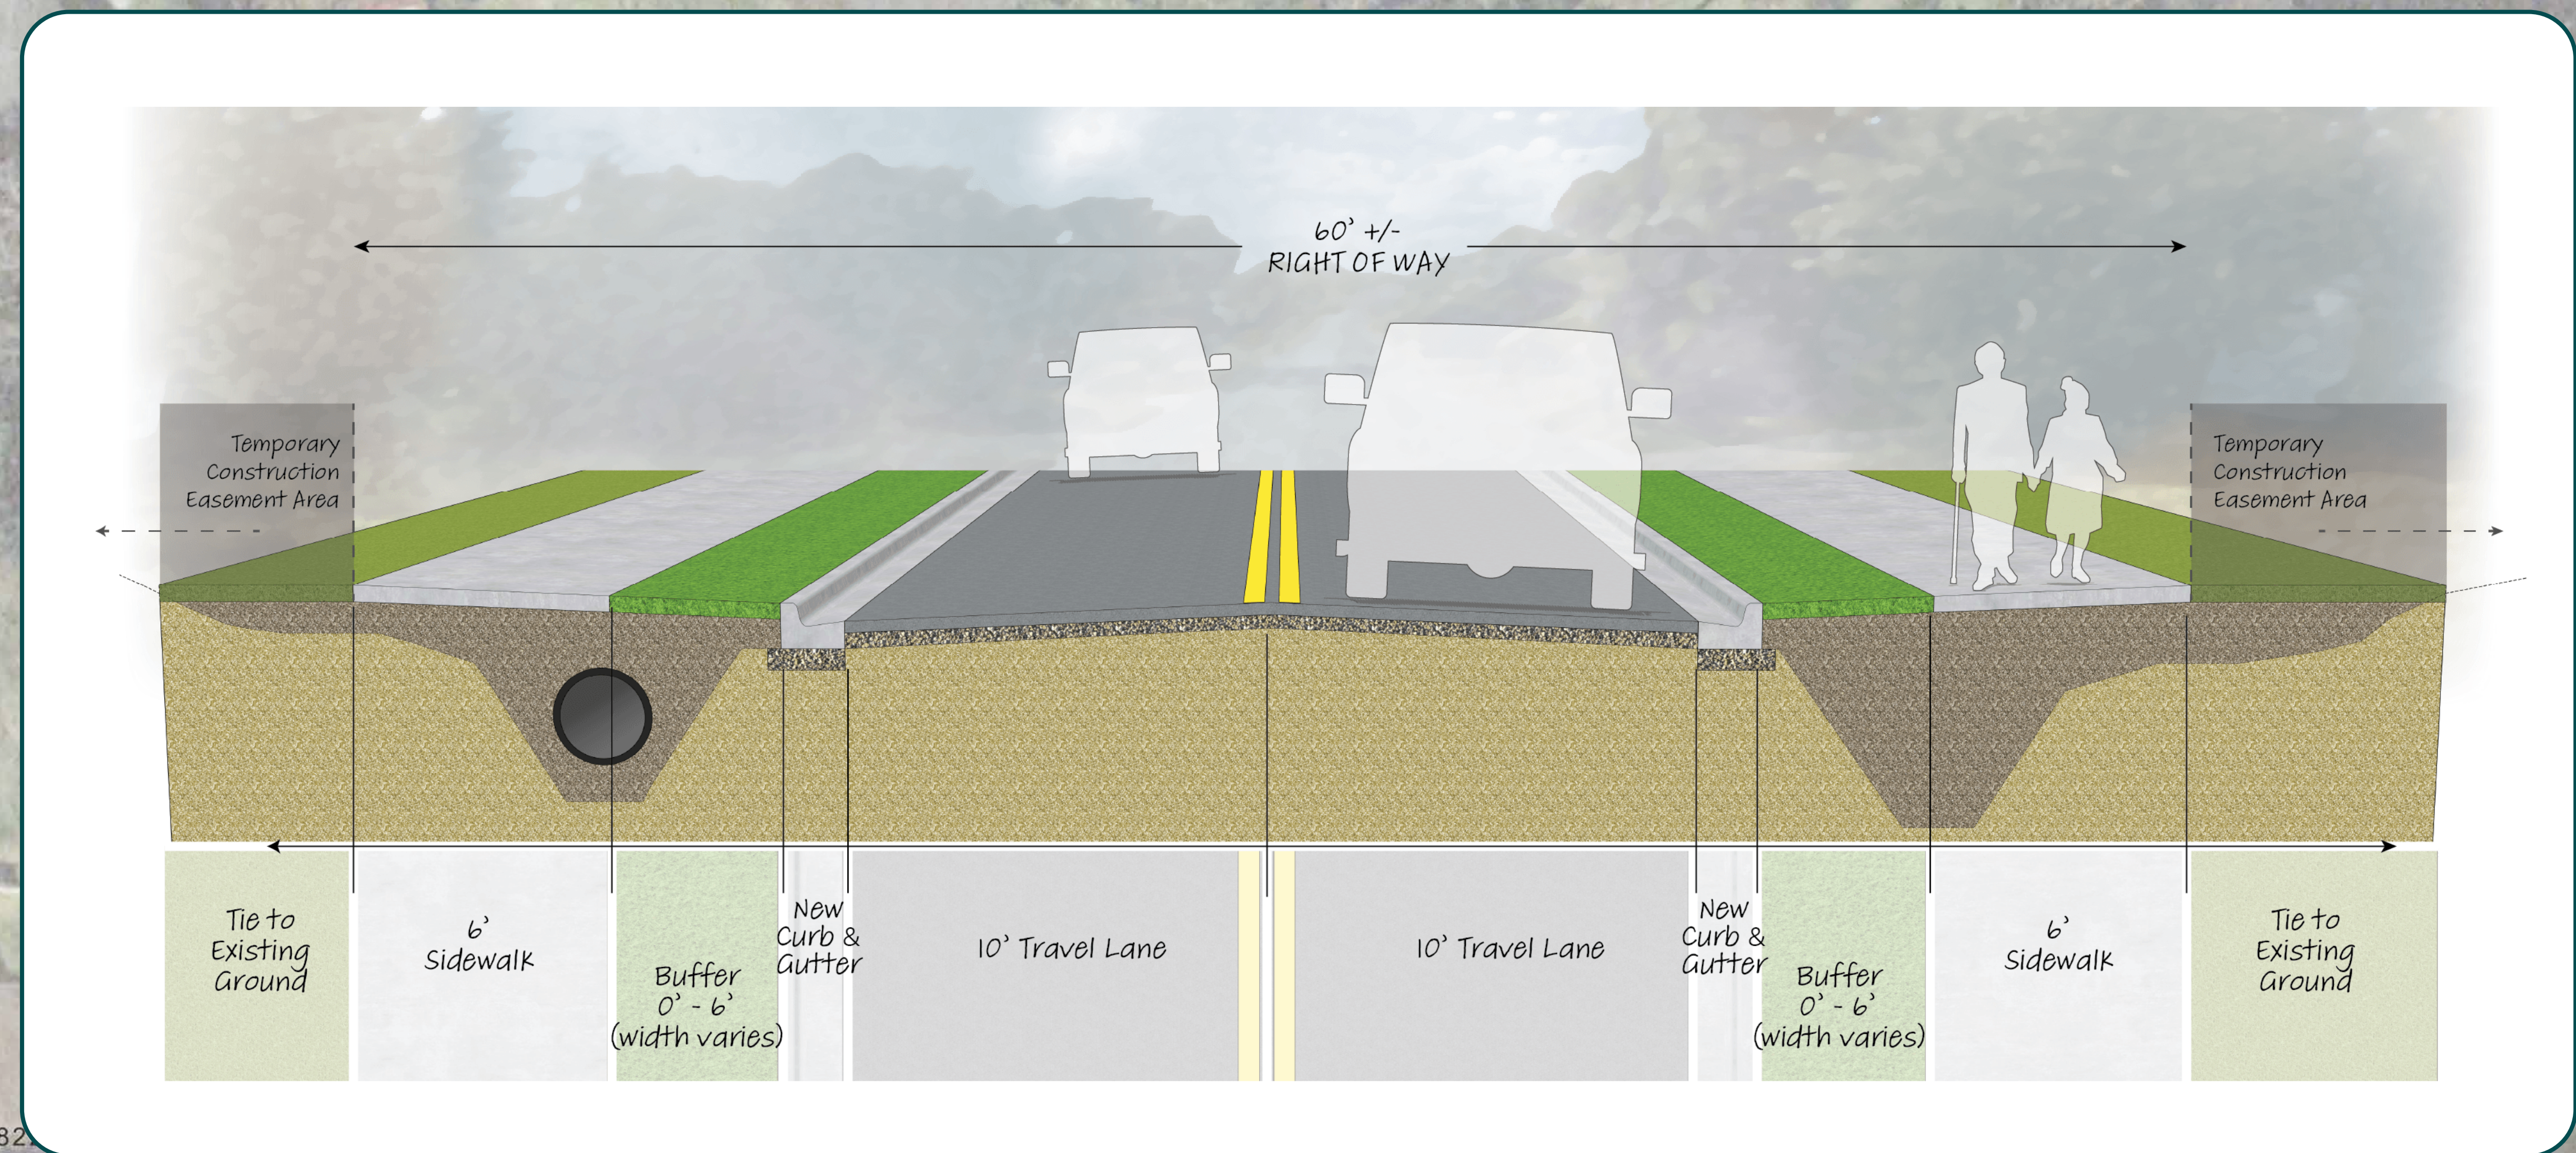


 

CITY OF TALLAHASSEE

FAIRLANE ROAD

Pedestrian & Street Safety (PASS) Project

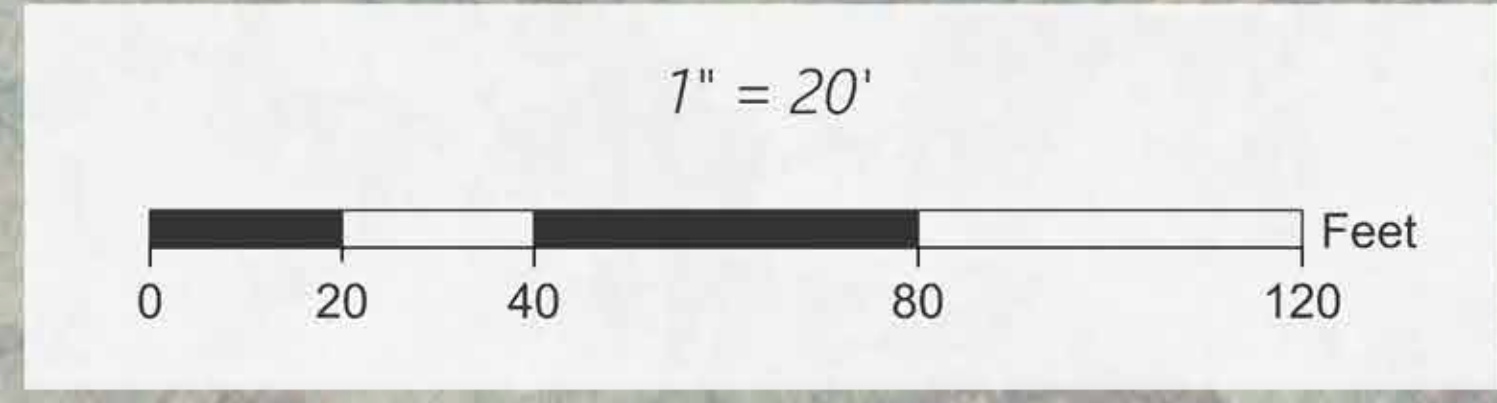

TYPICAL SECTION